


Site Plan 1:500 @ A1
10 0 10 20 30 40 50m
1:500

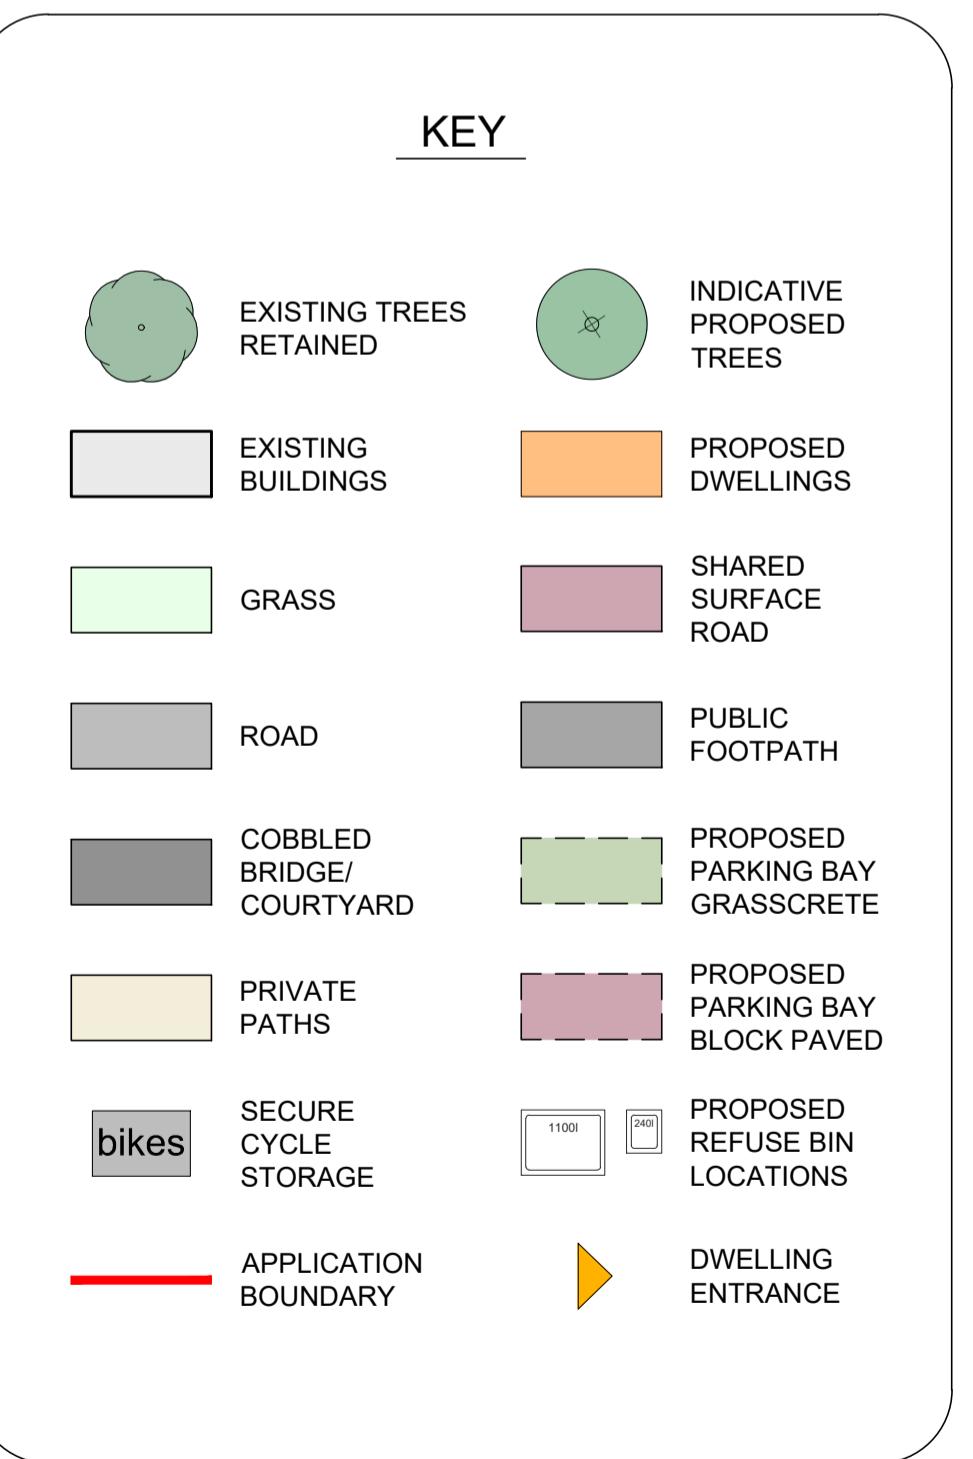

Notes

- This drawing is the copyright of MH Architects Ltd
- Do not scale this drawing except for Local Authority planning purposes
- All dimensions must be checked on site by the contractor prior to commencement of the works.



Land at Strand Meadow
Burwash
East Sussex, TN19 7BP
For The Park Lane Group



Proposed Roof Plan

Drawn	Date	Checked	Date	Scale at A1				
Job No.	Pro.	Org.	Zone	Level	Type	Role	No.	Rev.
HUG JL	Jan 20	HUG	Jan 20	1:500			0022	P11

Ground Floor Bicentennial
Building Southern Gate Chichester
West Sussex PO19 8EZ
t. 01243 774748
e. admin@mharchitects.co.uk
www.mharchitects.co.uk
Limited Company
Registered in England No.1994233



PLANNING